


# Circadian - Custom Event Floor Plan

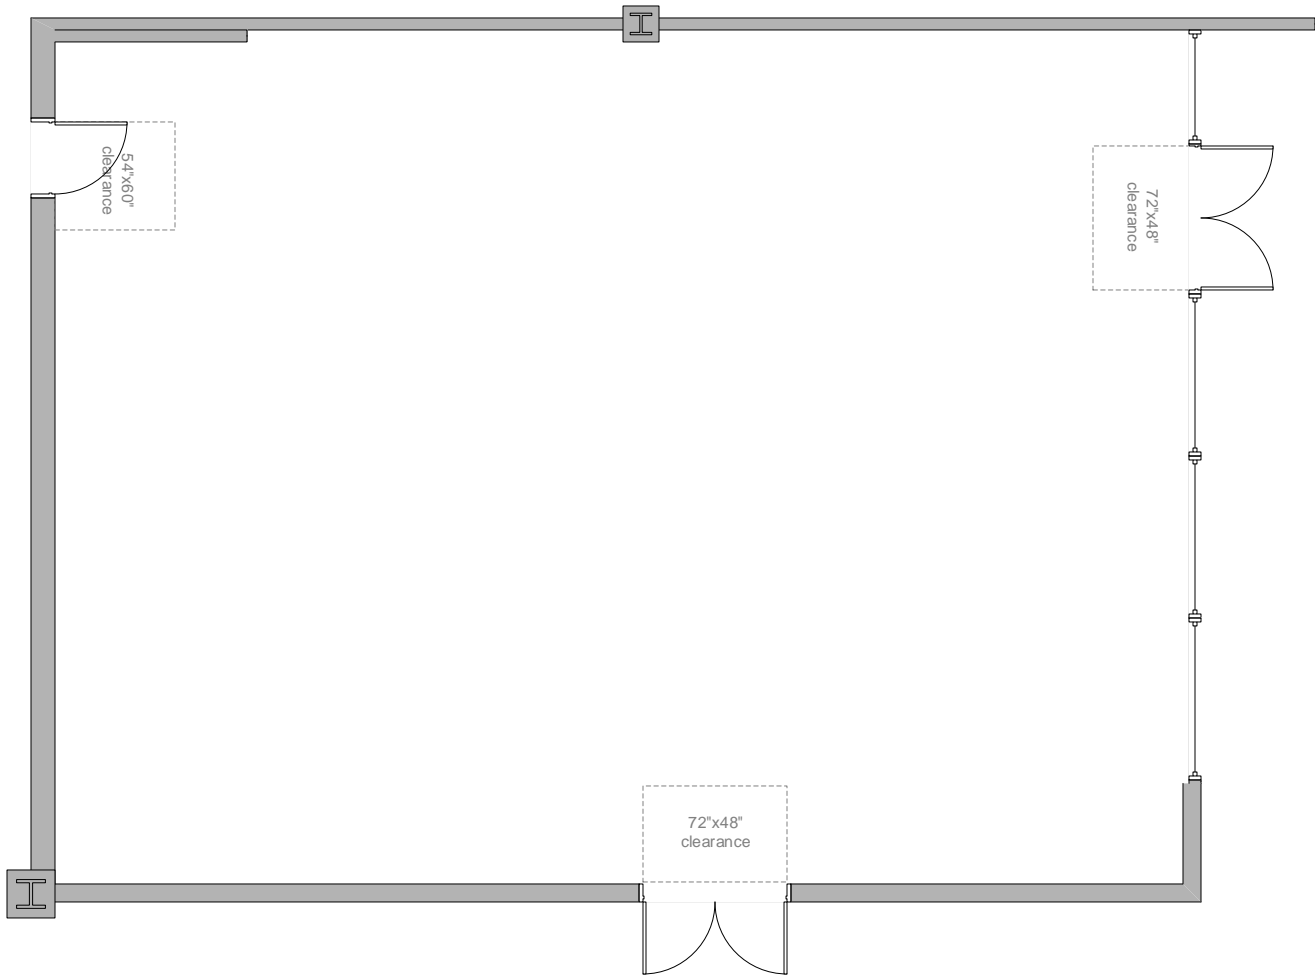

EVENT NAME	EVENT DATE	EVENT SET-UP TIME	EVENT START TIME	EVENT END TIME	ROOM END TIME
RESERVER	ROUND TABLES	REC TABLES	CHAIRS PER TABLE	TOTAL CHAIRS	OTHER NEEDS

Sheet:

CC130 Circadian

Date: 01-12-2015  
 Drawn by: JF  
 Scale: 3/32" = 1'-0"